


END SECTION
SCALE 1:25

SIDE SECTION
SCALE 1:25

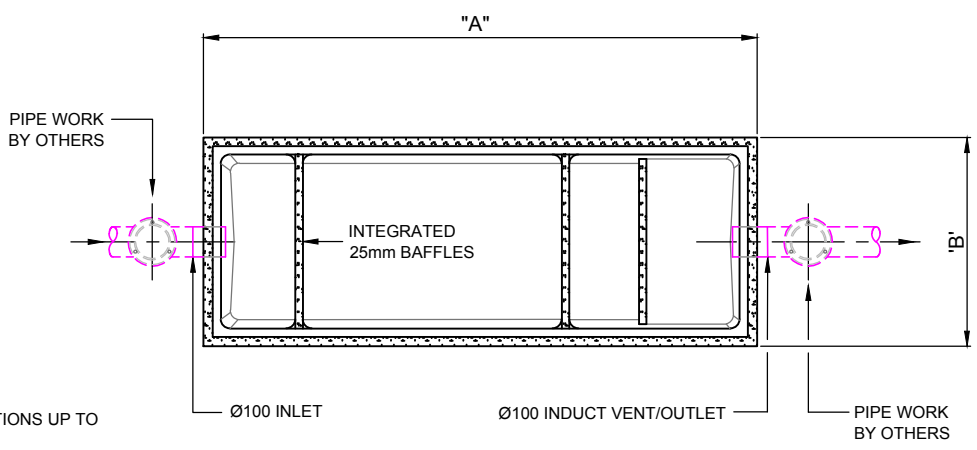

OPEN TANK PLAN VIEW
SCALE 1:25

PRODUCT NOTE:


1. TESTED AND APPROVED FOR INSTALLATIONS UP TO 5000mm DEEP.
2. 300mm RISERS AVAILABLE.
3. LARGE RANGE OF CONCRETE SURROUNDS AND COVERS TO SUIT ALL LOAD RATINGS.
4. MPA RATING FOR GRC - 60 mpa @ 28 DAYS.
5. AVAILABLE EXTRAS:
-STEP IRONS
-SUPPORT FRAME & WORK PLATFORMS FOR ABOVE GROUND INSTALLATIONS.
6. OTHER PVC PIPE SIZES AVAILABLE UPON REQUEST
7. INSTALLATION INSTRUCTIONS MUST BE FOLLOWED.
8. COVER WILL ADD TO OVERALL DEPTH.

PRODUCT CODE	CAPACITY (L)	A	B	C	D	E	F	MASS (KG)
SS100	1000	1830	690	1620	1245	280	1145	250
SS150	1500	2610	870	1765	1265	280	1165	590
SS200	2000	2610	870	2065	1565	280	1465	690
SS300	3000	2610	1400	1565	2065	750	300	1200
SS400	4000	2610	1400	1865	2365	750	300	1400

SPECIFICATION

Glass Reinforced Concrete Solids Settlement Tanks must free of steel reinforcement to prevent corrosion.
Solids Settlement Tank to be Mascot Engineering GRC litre, model number SS complete with Gastight Access Covers to suit Class load rating to AS3996.
Products to be installed as per the manufacturers installation instructions

© Copyright

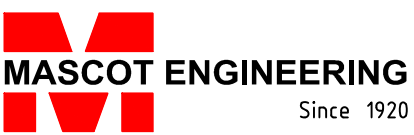

PRODUCT DESCRIPTION:
SOLIDS SETTLEMENT TANKS

ph: 1300 885 295
fax: 1300 885 296
email: sales@mascoteng.com.au
www.mascotengineering.com.au

SCALE:
1:25

REVISION:
A

DRAWING NO:
TW.SS.001