


END SECTION
SCALE 1:25

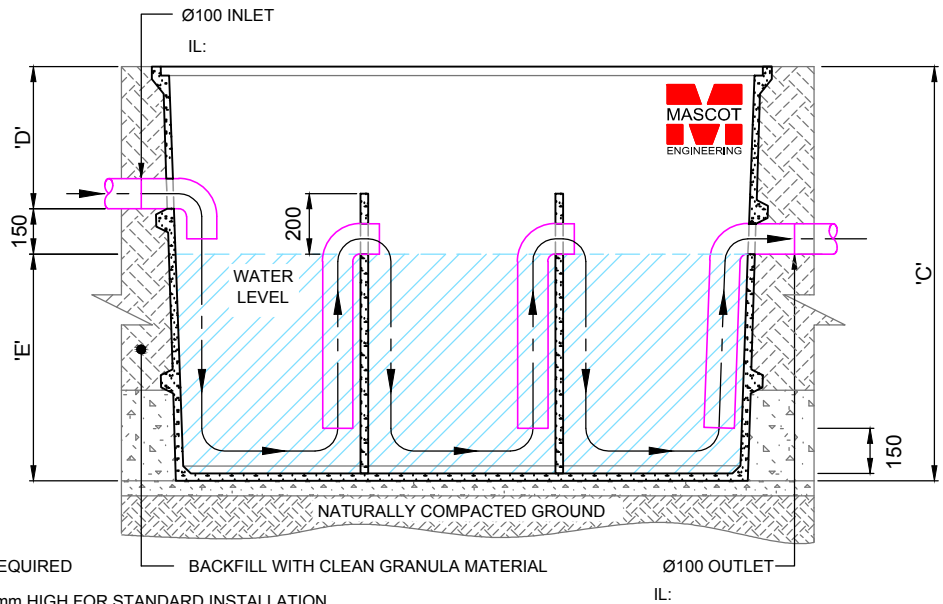


SIDE SECTION
SCALE 1:25

4:1 SAND CEMENT BED 50mm HIGH REQUIRED
 4:1 SAND CEMENT BACKFILL MIN 300mm HIGH FOR STANDARD INSTALLATION.
 -FOR DEEPER INSTALLATIONS REFER TO INSTRUCTIONS
 -FOR WATER CHARGED GROUND REFER TO YOUR PROJECT STRUCTURAL ENGINEER.

PRODUCT NOTE:

1. TESTED AND APPROVED FOR INSTALLATIONS UP TO 5000mm DEEP.
2. 300mm RISERS AVAILABLE.
3. LARGE RANGE OF CONCRETE SURROUNDS AND COVERS TO SUIT ALL LOAD RATINGS.
4. MPA RATING FOR GRC - 60 mpa @ 28 DAYS.
5. AVAILABLE EXTRAS:
 -STEP IRONS
 -SUPPORT FRAME & WORK PLATFORMS FOR ABOVE GROUND INSTALLATIONS.
6. OTHER PVC PIPE SIZES AVAILABLE UPON REQUEST
7. COVER WILL ADD TO OVERALL DEPTH.

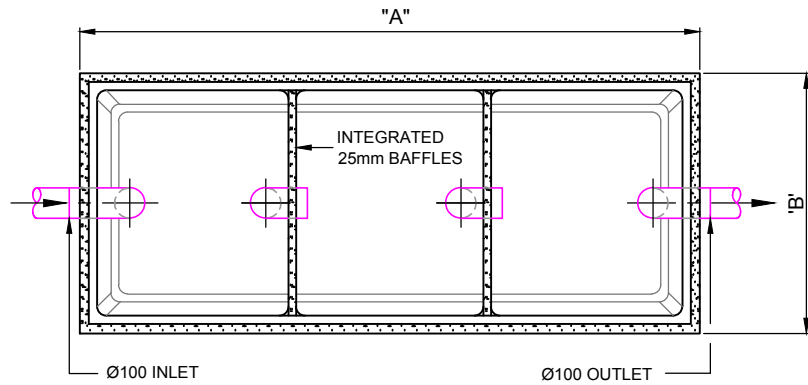


OPEN TANK PLAN VIEW
SCALE 1:25

PRODUCT CODE	CAPACITY (L)	A	B	C	D	E	MASS (KG)
TI 100	1000	2050	860	1370	470	750	400
TI 150	1500	2050	860	1670	420	1100	470
TI 200	2000	2050	860	1970	320	1500	540

SPECIFICATION

Glass Reinforced Concrete Triple Interceptor Pit must be free of steel reinforcement to prevent corrosion.
 Triple Interceptor to be Mascot Engineering GRC litre.
 Model number TI complete with Gastight Access Covers to suit Class load rating to AS3996.
 Products to be installed as per the manufacturers installation instructions.

© Copyright

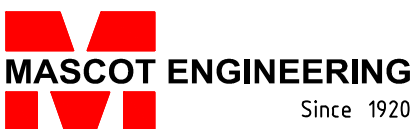

PRODUCT DESCRIPTION:
**TRIPLE INTERCEPTOR
 PIT**

ph: 1300 885 295
 fax: 1300 885 296
 email: sales@mascoteng.com.au
 www.mascotengineering.com.au

SCALE:
1:25

REVISION:
A

DRAWING NO:
TW.TI.001