


4:1 SAND CEMENT BED 50mm HIGH REQUIRED

4:1 SAND CEMENT BACKFILL MIN 300mm HIGH FOR STANDARD INSTALLATION.
 -FOR DEEPER INSTALLATIONS REFER TO INSTRUCTIONS
 -FOR WATER CHARGED GROUND REFER TO YOUR PROJECT STRUCTURAL ENGINEER.

END SECTION
SCALE 1:25

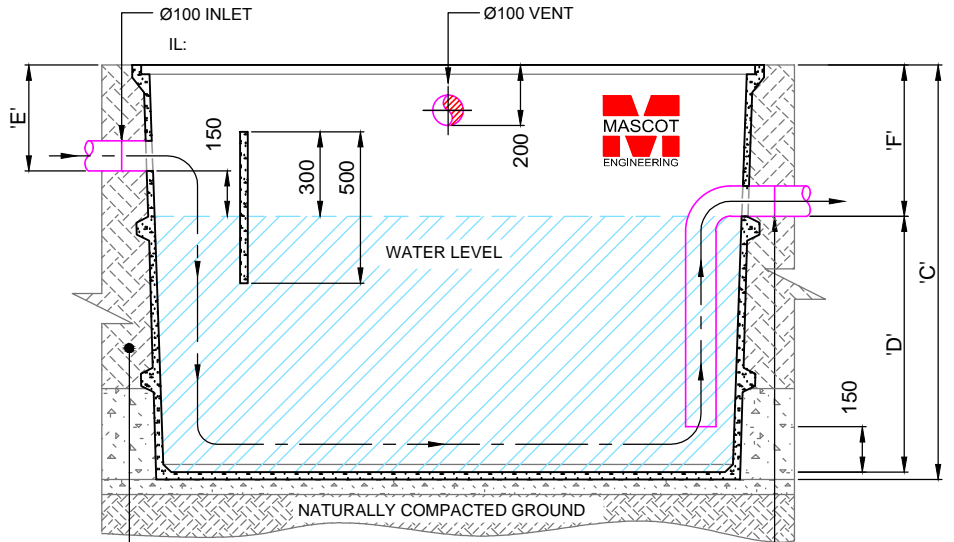


CONTRACTOR TO ALLOW SUPPLY & INSTALL OF CLEAN BACKFILL MATERIAL

SIDE SECTION
SCALE 1:25

PRODUCT NOTE:

1. TESTED AND APPROVED FOR INSTALLATIONS UP TO 5000mm DEEP.
2. 300mm RISERS AVAILABLE.
3. LARGE RANGE OF CONCRETE SURROUNDS AND GAS TIGHT COVERS TO SUIT ALL LOAD RATINGS.
4. MPA RATING FOR GRC - 60 mpa @ 28 DAYS.
5. AVAILABLE EXTRAS:
 -STEP IRONS
 -SUPPORT FRAME & WORK PLATFORMS
6. CUSTOM FEATURES TO THIS TANK ARE AVAILABLE UPON REQUEST.
7. ALL PIPE FITTINGS ARE HDPE.
8. INSTALLATION INSTRUCTIONS MUST BE FOLLOWED.
9. COVER WILL ADD TO OVERALL DEPTH.
10. INTERNAL SURFACES ARE COATED WITH ACID RESISTANT TAR EPOXY PAINT.

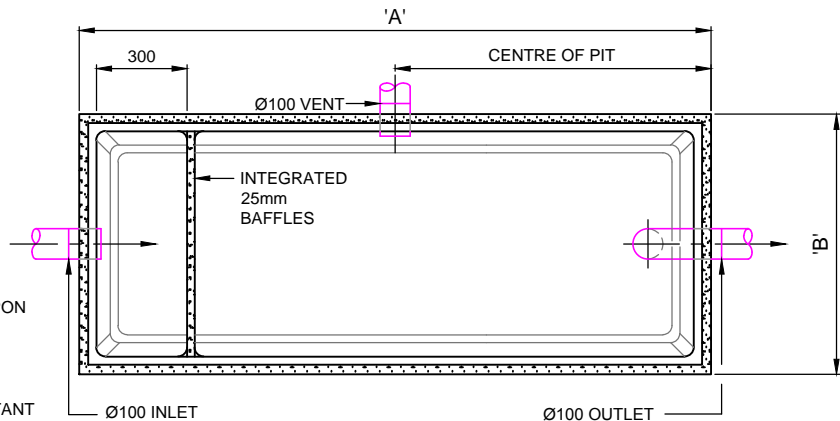

OPEN TANK PLAN VIEW
SCALE 1:25


PRODUCT CODE	CAPACITY (L)	A	B	C	D	E	F	MASS (KG)
VPO1100	1100	2090	860	1370	845	350	500	490
VPO1500	1500	2090	860	1370	995	200	350	490
VPO2000	2000	2090	860	1670	1295	200	350	610
VPO2500	2500	2090	860	1970	1595	200	350	730

SPECIFICATION

Glass Reinforced Concrete Petrol & Oil Interceptor must be free of steel reinforcement to prevent corrosion.
 Petrol & Oil Interceptor to be Mascot Engineering GRC litre, model number VPO complete with Gastight Access Covers to suit Classto AS3996.
 Products to be installed as per the manufacturers installation instructions

AUTHORISED FOR USE IN VICTORIA

© Copyright

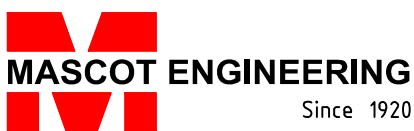

PRODUCT DESCRIPTION:
VIC PETROL & OIL INTERCEPTOR

ph: 1300 885 295
 fax: 1300 885 296
 email: sales@mascoteng.com.au
 www.mascotengineering.com.au

SCALE:
1:25

REVISION:
A

DRAWING NO:
TW.VIC.VPO.001