


**END SECTION**


SCALE 1:25

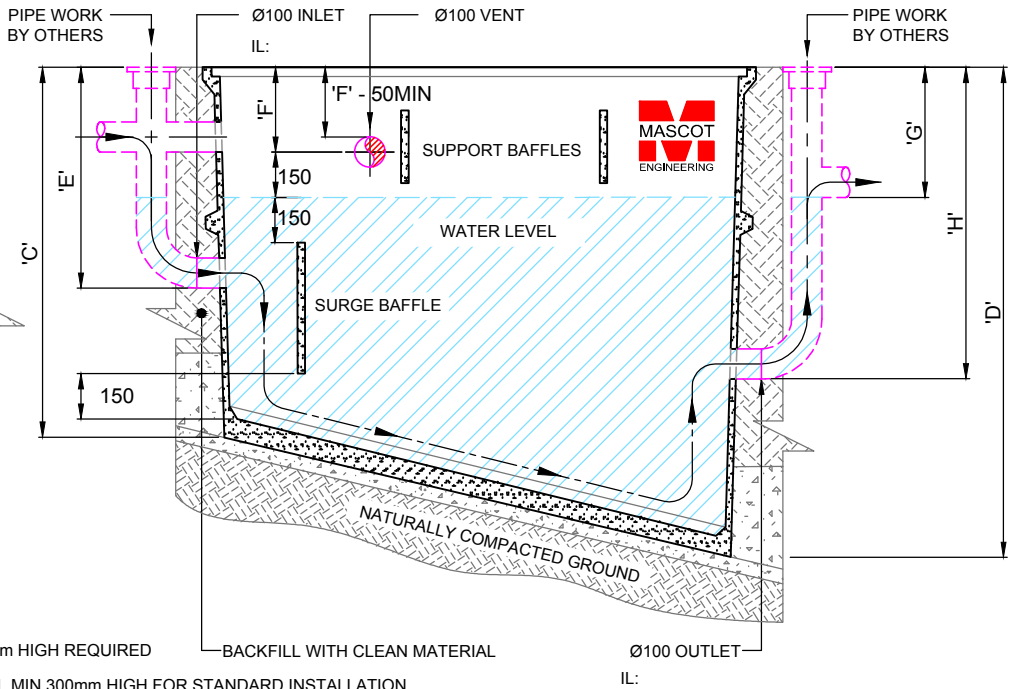

**SIDE SECTION**

SCALE 1:25

4:1 SAND CEMENT BED 50mm HIGH REQUIRED  
 4:1 SAND CEMENT BACKFILL MIN 300mm HIGH FOR STANDARD INSTALLATION.  
 -FOR DEEPER INSTALLATIONS REFER TO INSTRUCTIONS  
 -FOR WATER CHARGED GROUND REFER TO YOUR PROJECT STRUCTURAL ENGINEER.

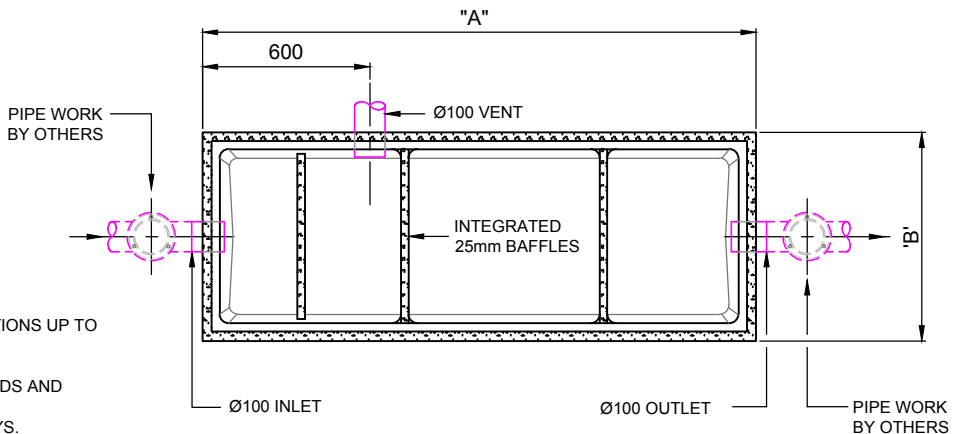

**OPEN TANK PLAN VIEW**

SCALE 1:25

**PRODUCT NOTE:**

1. TESTED AND APPROVED FOR INSTALLATIONS UP TO 5000mm DEEP.
2. 300mm RISERS AVAILABLE.
3. LARGE RANGE OF CONCRETE SURROUNDS AND COVERS TO SUIT ALL LOAD RATINGS.
4. MPA RATING FOR GRC - 60 mpa @ 28 DAYS.
5. AVAILABLE EXTRAS:  
 -STEP IRONS  
 -SUPPORT FRAME & WORK PLATFORMS FOR ABOVE GROUND INSTALLATIONS.
6. OTHER PVC PIPE SIZES AVAILABLE UPON REQUEST
7. INSTALLATION INSTRUCTIONS MUST BE FOLLOWED.
8. COVER WILL ADD TO OVERALL DEPTH.

PRODUCT CODE	CAPACITY (L)	A	B	C	D	E	F	G	H	MASS (KG)
GA 100	1000	1830	690	1245	1620	730	280	430	1030	324
GA 150	1500	2610	870	1265	1765	730	280	430	1030	677
GA 200	2000	2610	870	1565	2065	730	280	430	1060	812
GA 300	3000	2610	870	2165	2665	750	300	450	1050	890

**SPECIFICATION**

Glass Reinforced Concrete Grease Arrestor must be WSAA (Water Services Association Australian) appraised and free of steel reinforcement to prevent corrosion. Grease Arrestor to be Mascot Engineering GRC ..... litre, model number GA ..... complete with Gastight Access Covers to suit Class ..... load rating to AS3996. Products to be installed as per the manufacturers installation instructions

© Copyright



Since 1920

PRODUCT DESCRIPTION:

**GREASE ARRESTOR**

ph: 1300 885 295  
 fax: 1300 885 296  
 email: sales@mascoteng.com.au  
 www.mascotengineering.com.au

SCALE:

**1:25**

REVISION:

**A**

DRAWING NO:

**TW.NSW.GA.001**